

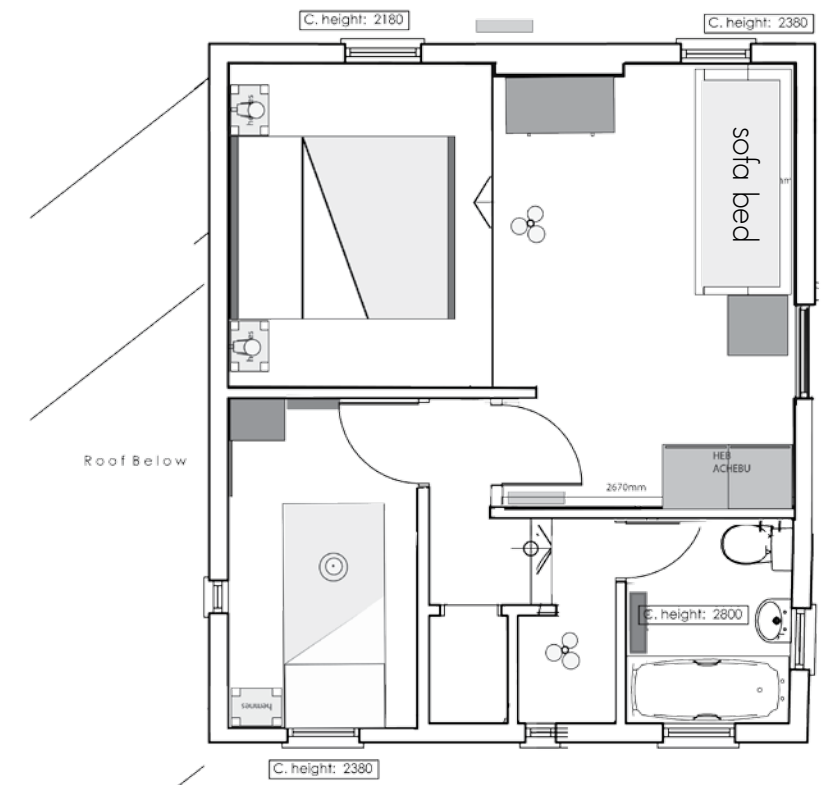


Ground Floor Plan

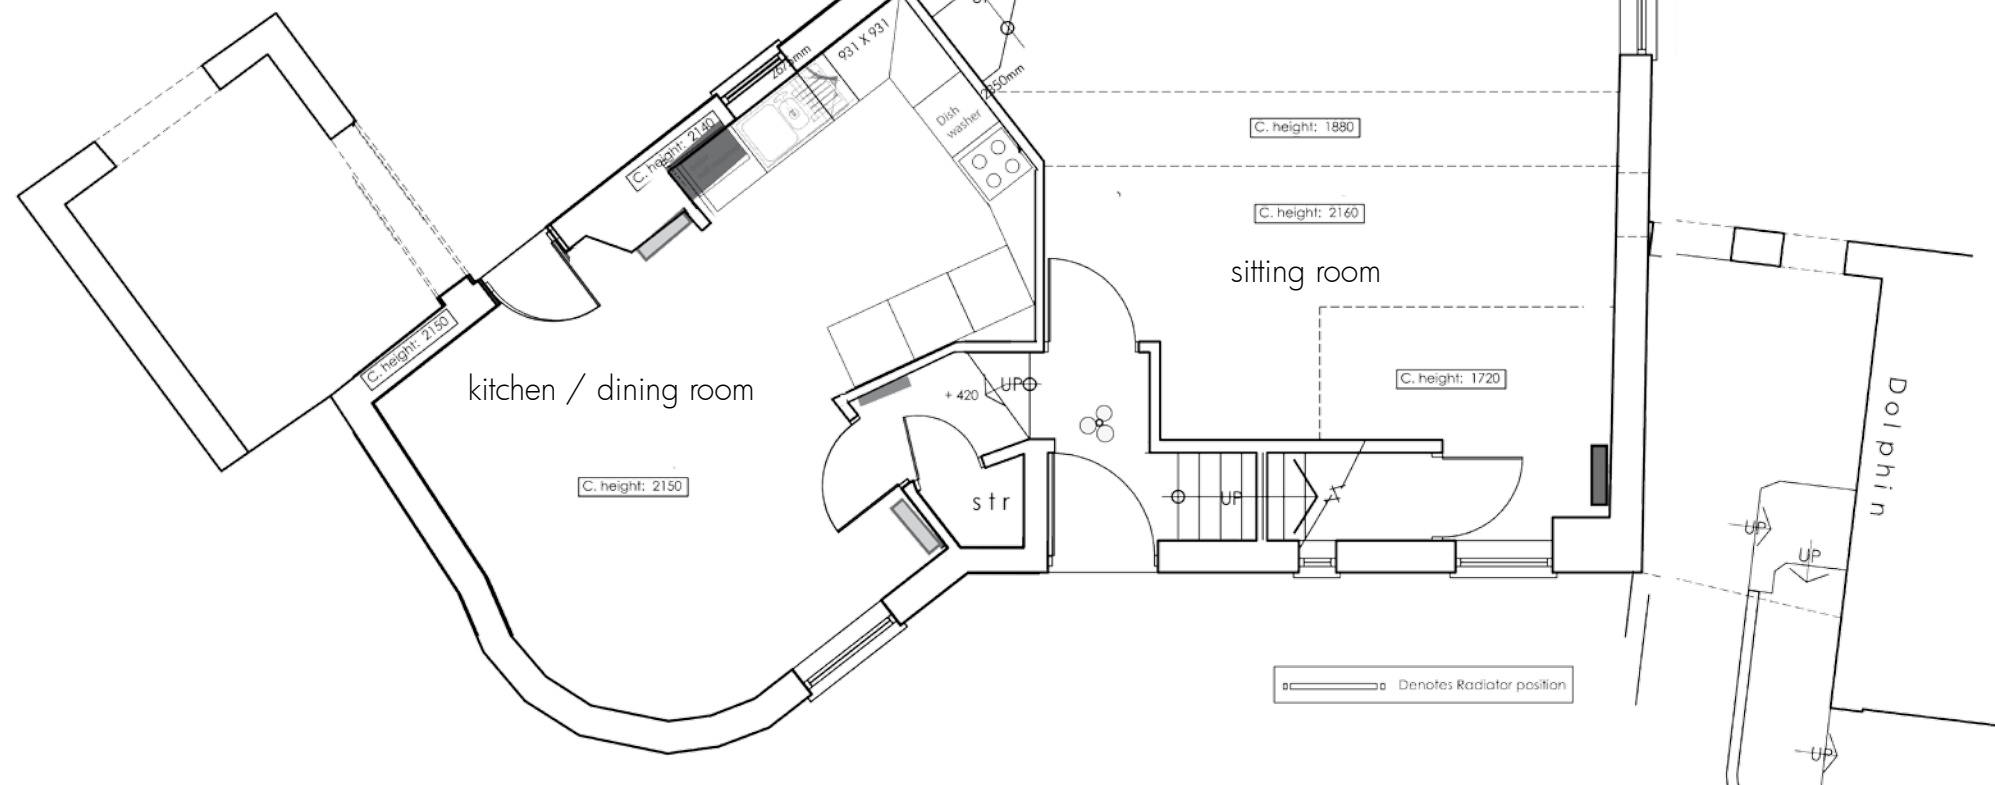

Second Floor Plan

First Floor Plan

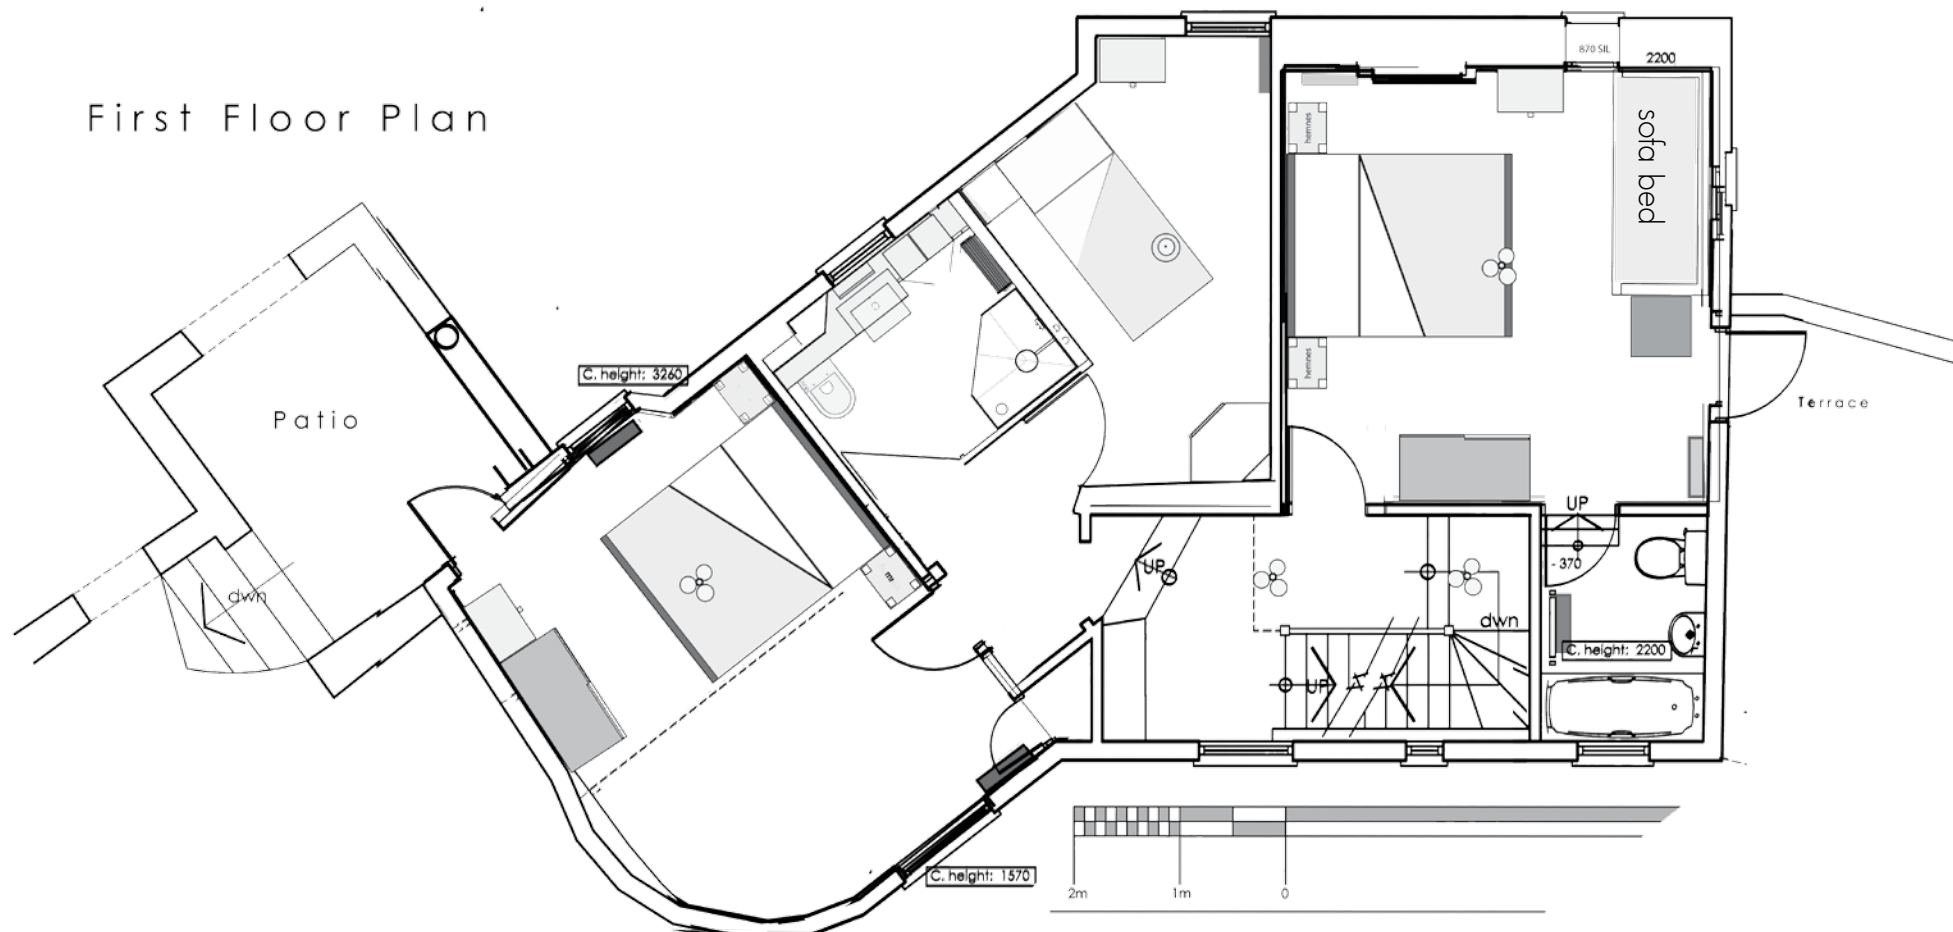

Description
Goverment House
Tŷr Llywodraeth

Scale
1:50

Date
March '10



portmeirion